


ENTRANCE DETAIL AT POLE

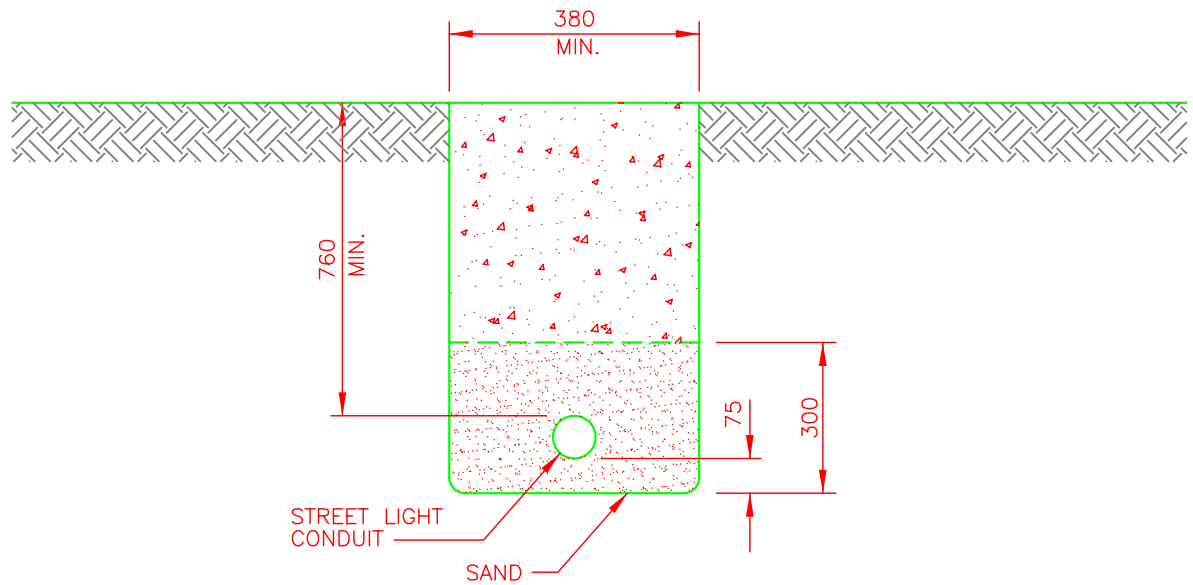

TRENCH DETAIL

BEDDING AS SHOWN IN STANDARD DRAWING D-8. BACKFILL AS SHOWN IN STANDARD DRAWING D-9.

UNITS ARE IN MILLIMETERS UNLESS OTHERWISE NOTED

				<b>STREET LIGHT UNDERGROUND CONDUIT INSTALLATION AND HYDRO CONNECTION</b>		
2	City	Drawings revised	02/99			
1	Usi	Original drawings created	04/96	Date: March 05, 1999	Scale: N.T.S	Dwg. No. G-9
No.	By	Revisions	Date	Drawn by: Bob Smith	Cad file: c:\..\drawings\standard\By_G9	