


SCHEDULE "A"

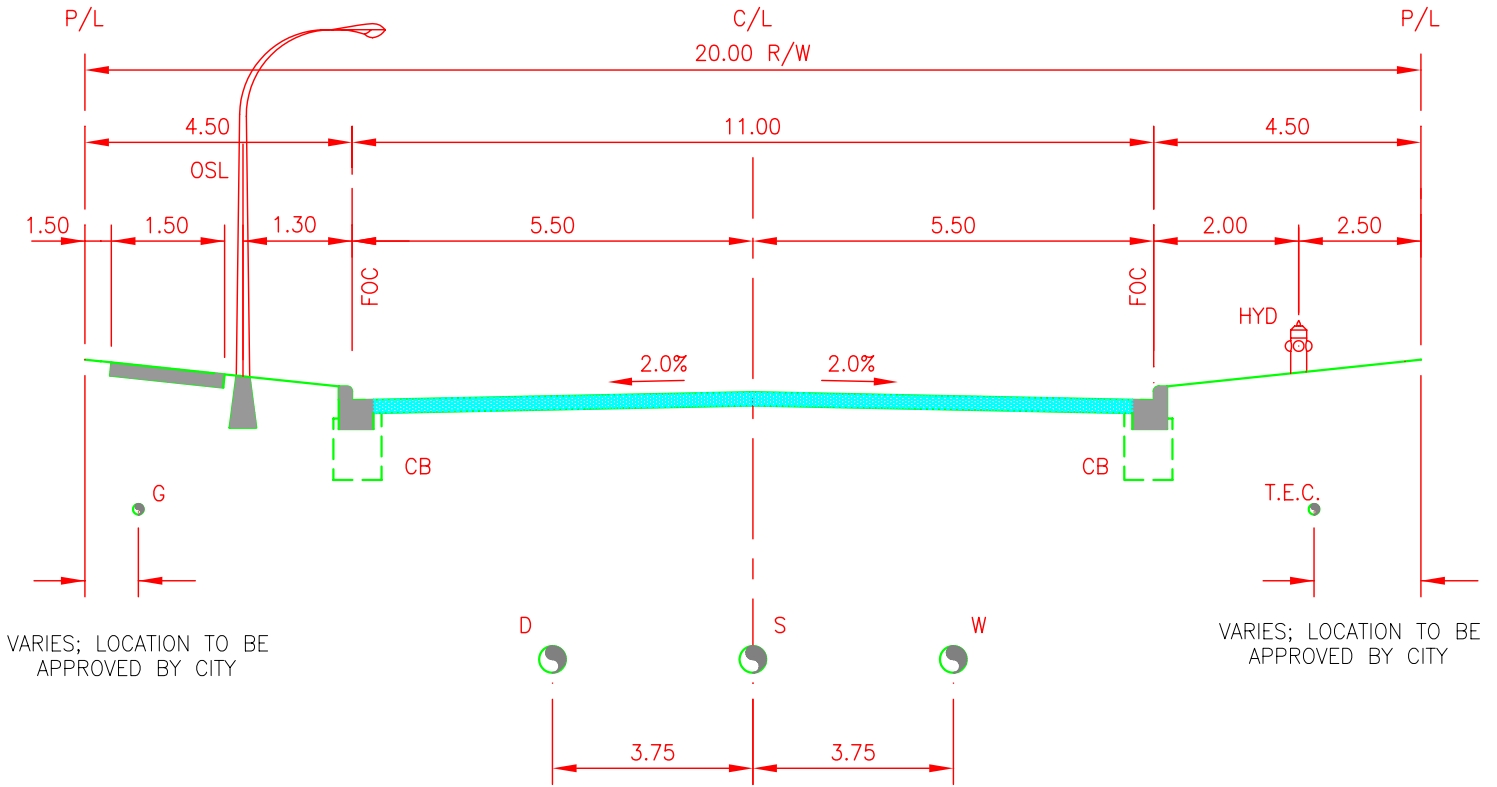

LEGEND

- C - CABLE VISION
- T - TELEPHONE
- G - GAS
- E - ELECTRICAL
- W - WATER
- S - SANITARY
- D - STORM SEWER
- HYD - FIRE HYDRANT
- P/L - PROPERTY LINE
- C/L - CENTER LINE
- R/W - RIGHT OF WAY
- SWK - SIDEWALK
- FOC - FACE OF CURB
- CB - CATCH BASIN
- OSL - STREET LIGHT

NOTES:

1. WATER SERVICE VALVES 0.3 FROM P/L

UNITS ARE IN METERS
UNLESS OTHERWISE NOTED

| | | | | | | |
|-----|------|---------------------------|-------|---|--------------------------------|----------|
| | | | | URBAN COLLECTOR HIGHWAY (LOW USE) 20.0m RIGHT OF WAY | | |
| 2 | City | Drawings revised | 02/99 | Date: | Scale: | Dwg. No. |
| 1 | Usl | Original drawings created | 04/96 | March 09, 1999 | N.T.S. | B-3A |
| No. | By | Revisions | Date | Drawn by: | Cad file: | |
| | | | | Bob Smith | c:\..\drawings\standard\By-B3A | |