




GRATE PLAN

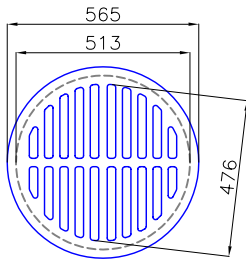

FRAME PLAN

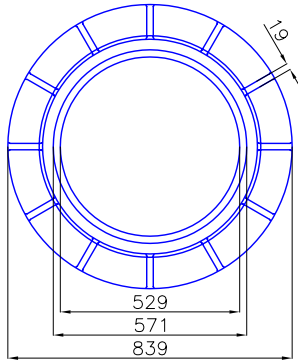


FRAME SECTION

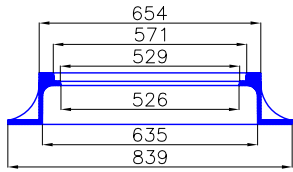


FRAME AND GRATE DETAILS

TROJAN TF-39 OR APPROVED EQUIVALENT

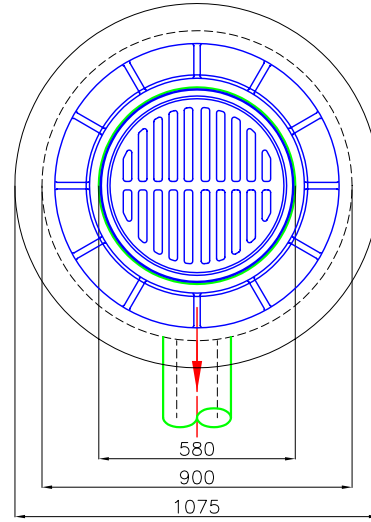

PLAN

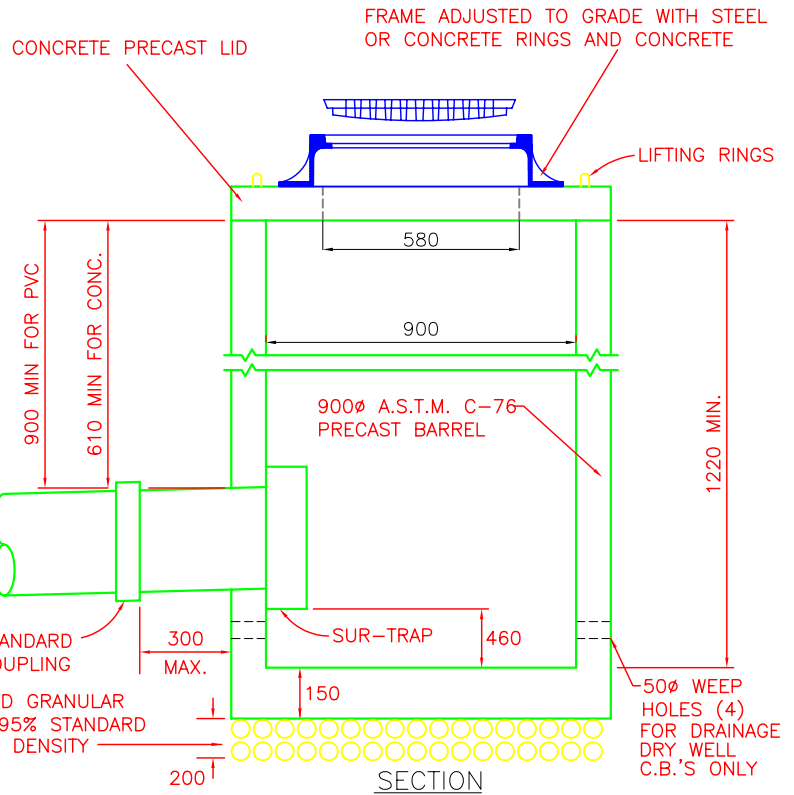

SECTION

MIN. 2% GRADE

COMPACTED GRANULAR BASE TO 95% STANDARD GRANULAR DENSITY

50Ø WEEP HOLES (4) FOR DRAINAGE DRY WELL C.B.'S ONLY

UNITS ARE IN MILLIMETERS UNLESS OTHERWISE NOTED

**STANDARD CATCH BASIN,
FRAME AND GRATE
DETAILS**

No.	By	Revisions	Date
2	City	Drawings revised	02/99
1	Usi	Original drawings created	04/96

Date: February 12/99	Scale: N.T.S	Dwg. No. F-2
Drawn by: Bob Smith	Cad file: c:\..\drawings\standard\By_F2	